



- Notes
1. Do not scale drawing. If in doubt contact Harrogate Architectural
 2. All dimensions are in millimetres unless otherwise stated
 3. Not for construction unless otherwise shown
 4. When appropriate, this drawing is to be read in conjunction with project specific Designers Risk Assessments, produced in accordance with requirements of Regulation 13 of the Construction (Design and Management) Regulations 1994
 5. The design shown on this drawing is the property of Harrogate Architectural and is not to be used or the drawing copied, communicated or disclosed, in whole or in part, except in accordance with a contract, licence or agreement in writing with Harrogate Architectural
 6. The Party Wall Act 1996 is to be observed and in particular the issuing of written notices to adjoining owners
 7. All Constructional dimensions given are to be checked on site and any discrepancies are to be notified to Harrogate Architectural without delay

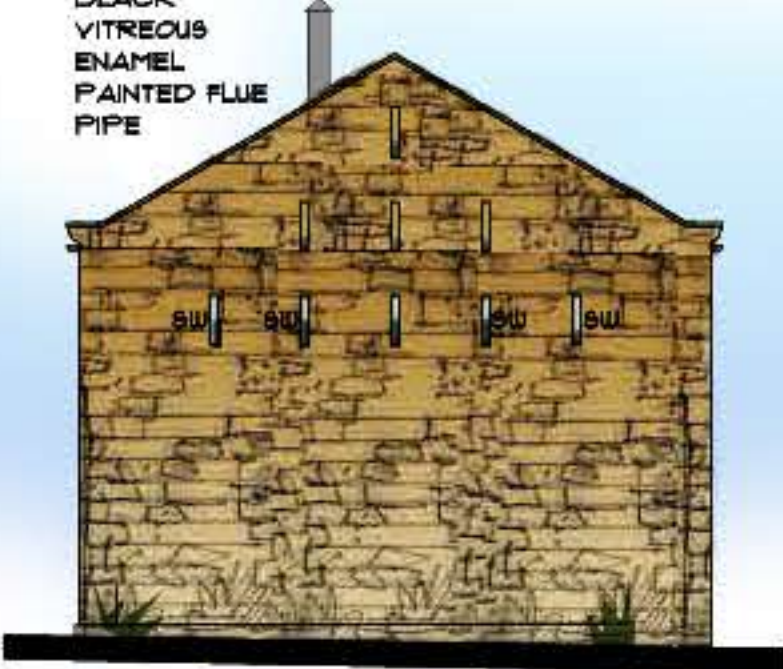

WEST ELEVATION (E) BARN D



SOUTH ELEVATION (F) BARN D

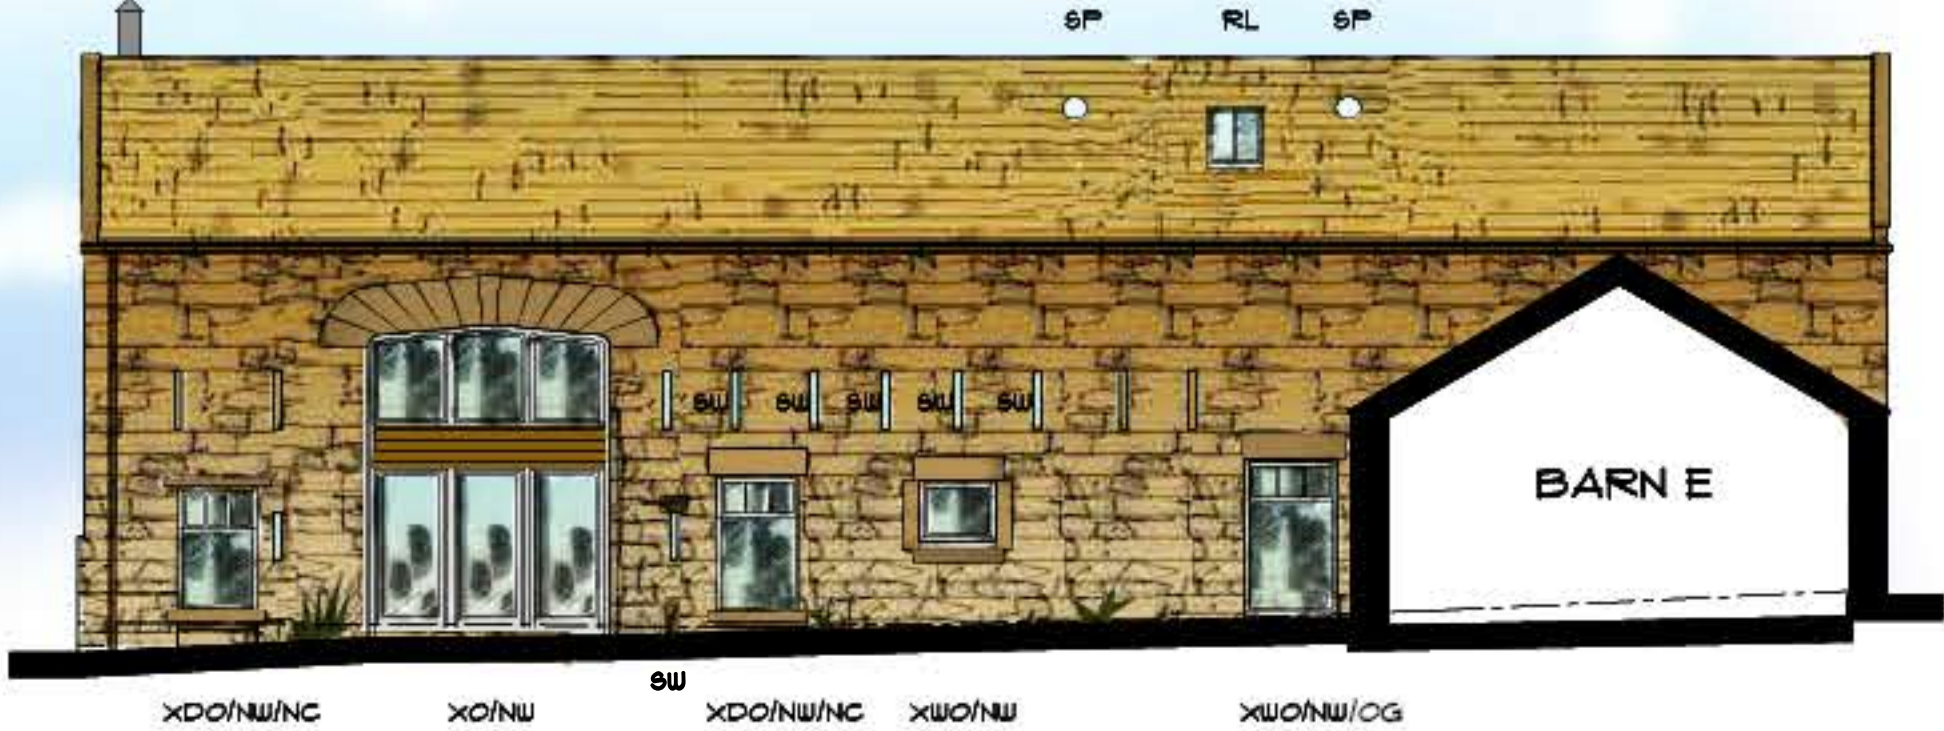

EAST ELEVATION (G) BARN D




SOUTH ELEVATION (C) BARN E



WEST ELEVATION (A) BARN F



NORTH ELEVATION (D) BARN E

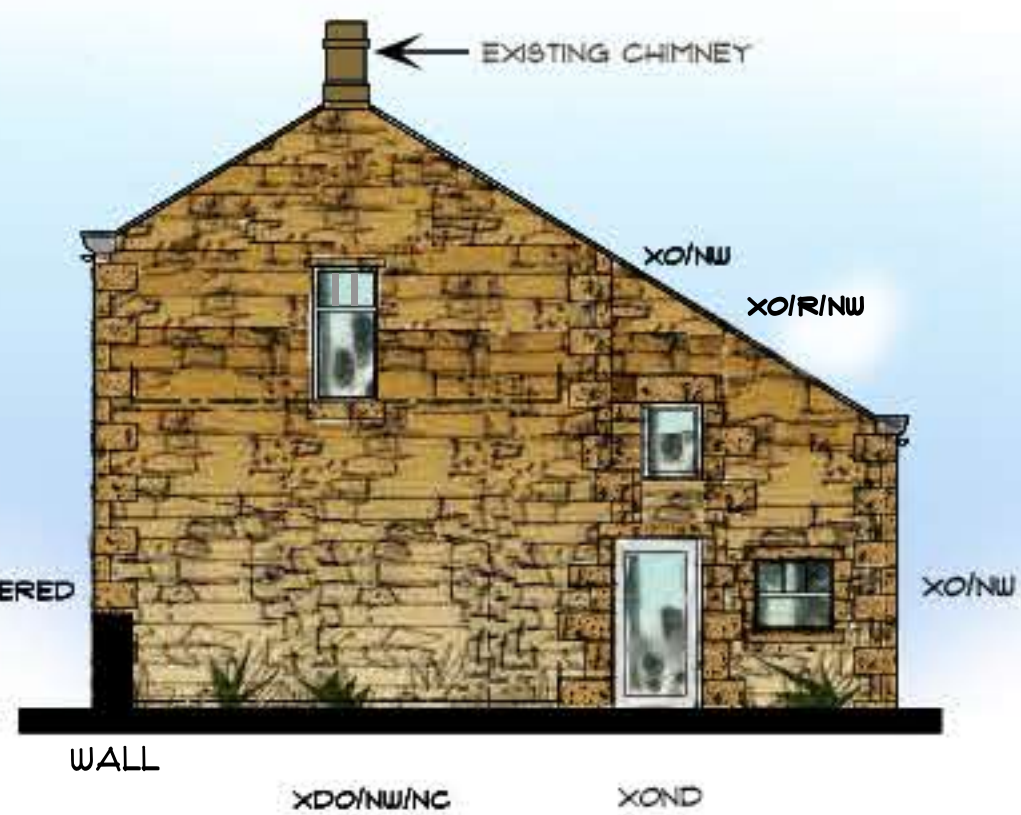

SOUTH ELEVATION (B) BARN F



A NEW WINDOW OPENINGS REDUCED:
ROOFLIGHTS REDUCED:
FENESTRATION STYLE AMENDED

REV.	DATE	DESCRIPTION	DRN.	CHK.



harrogate
architectural

1 Victoria Avenue, Harrogate, HG1 1EQ
tel : 01422 709933
fax : 08445 049918
e-mail : rob@harrogatearchitectural.co.uk

PROJECT
PROPOSED CONVERSION OF EXISTING
AGRICULTURAL BUILDINGS TO FORM
3 DWELLINGS


HADDOCKSTONES
BISHOP THORNTON

TITLE
PROPOSED ELEVATIONS
BARN D, E & F

STAGE
PLANNING

JOB No. 15/1427	DWG No. 10	REV. A
SCALE 1:100 at A1	DATE December 2015	
DRAWN JB	CHECKED RT	

KEY	
XO/NW	EXISTING OPENING / NEW WINDOW
XO/NW	EXISTING OPENING NEW DOOR
XWO	EXISTING WINDOW OPENING
XDO/NW	EXISTING DOOR OPENING / NEW WINDOW
NWO	NEW WINDOW OPENING
NSW	NEW STONE WALL
XO/B	EXISTING OPENING BLOCKED UP
XO/R	EXISTING OPENING REDUCED
XO/RL	EXISTING OPENING RAISED LINTEL
EO/LC	EXISTING OPENING LOWERED CILL
OG	OBSOURED GLAZING
R/L	ROOFLIGHT
FP	FIREPLACE
FO/XW	FORM OPENING IN EXISTING WALL
NC	NEW CILL
NL	NEW LINTEL
SW	SLIT WINDOW (GLAZED DETAIL)
NSW	NEW SLIT WINDOW
S/P	SUN PIPE

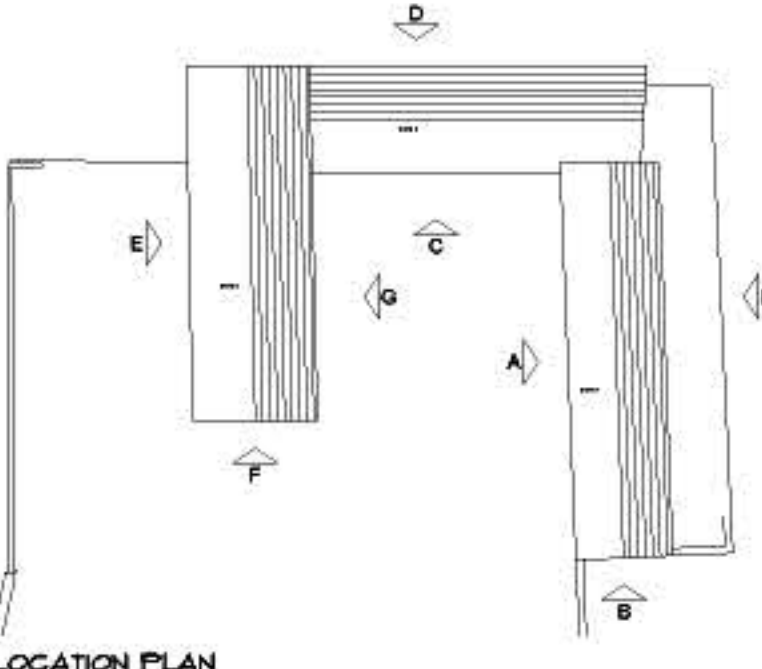

LOCATION PLAN



EAST ELEVATION (H) BARN F