


NORTH EAST

TIMBER BOARDING  
 TEXTURED CREAM  
 RENDER

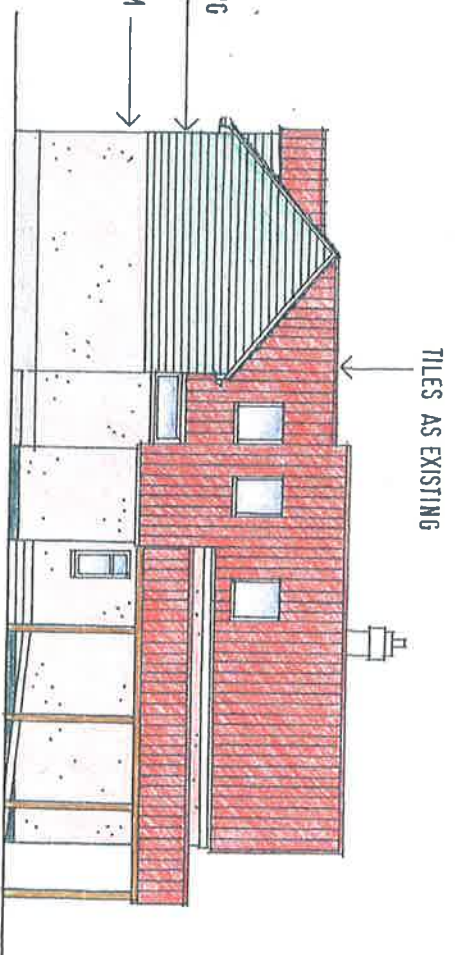


NORTH WEST ELEVATION

TILES AS EXISTING



SOUTH WEST

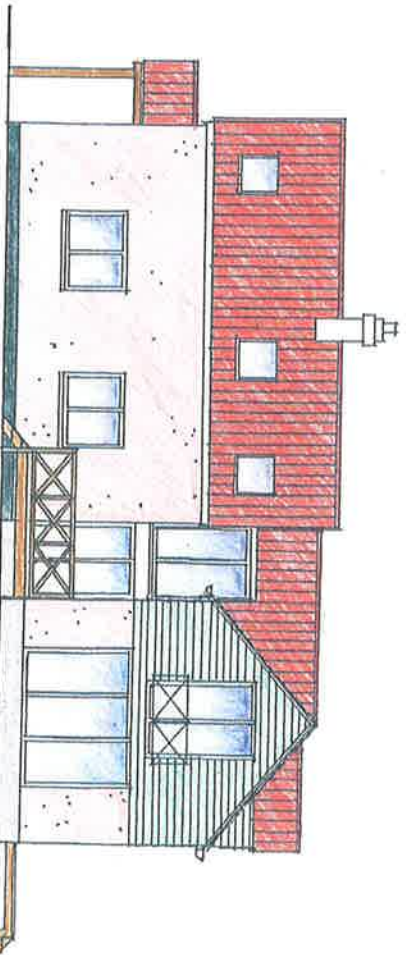

SOUTH EAST ELEVATION

**PROPOSED ELEVATIONS**

AMICI – MAIN ROAD – NUTBOURNE - PO18 8RL

Scale 1 :100 at A3 – April 2018 – Drawing No: 207-502

© Robin Towers Design: robin towers@gmail.com