


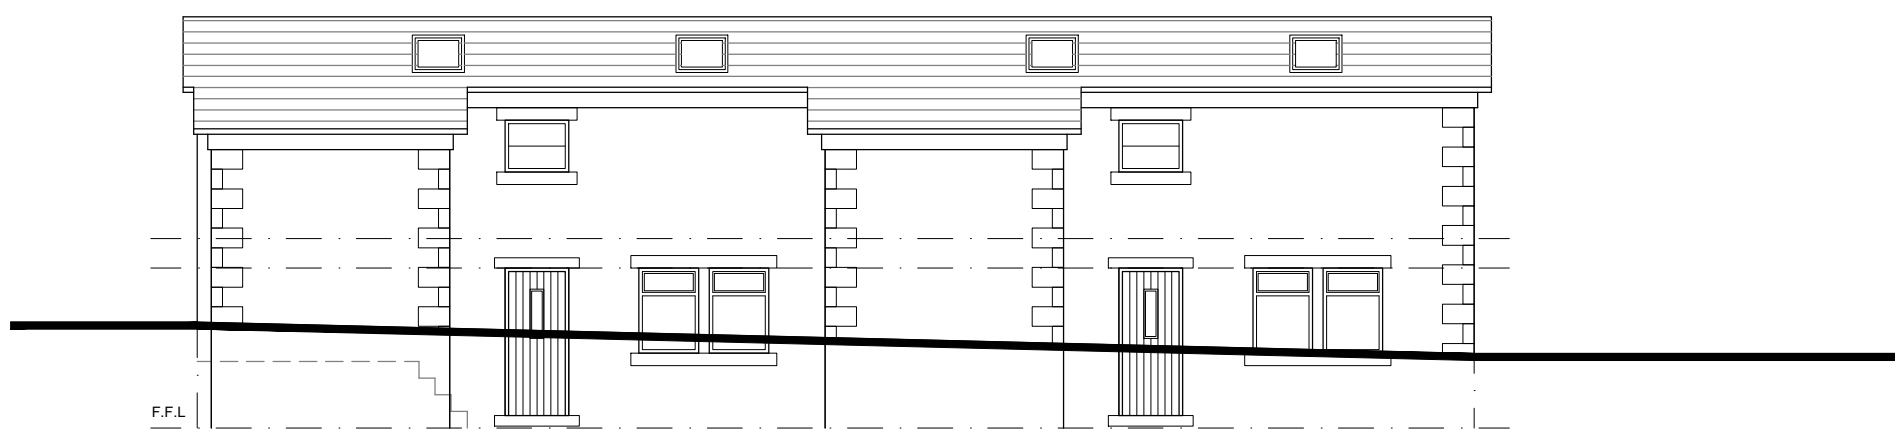


PROPOSED EAST ELEVATION
Scale 1:100



PROPOSED WEST ELEVATION
Scale 1:100




PROPOSED NORTH ELEVATION
Scale 1:100

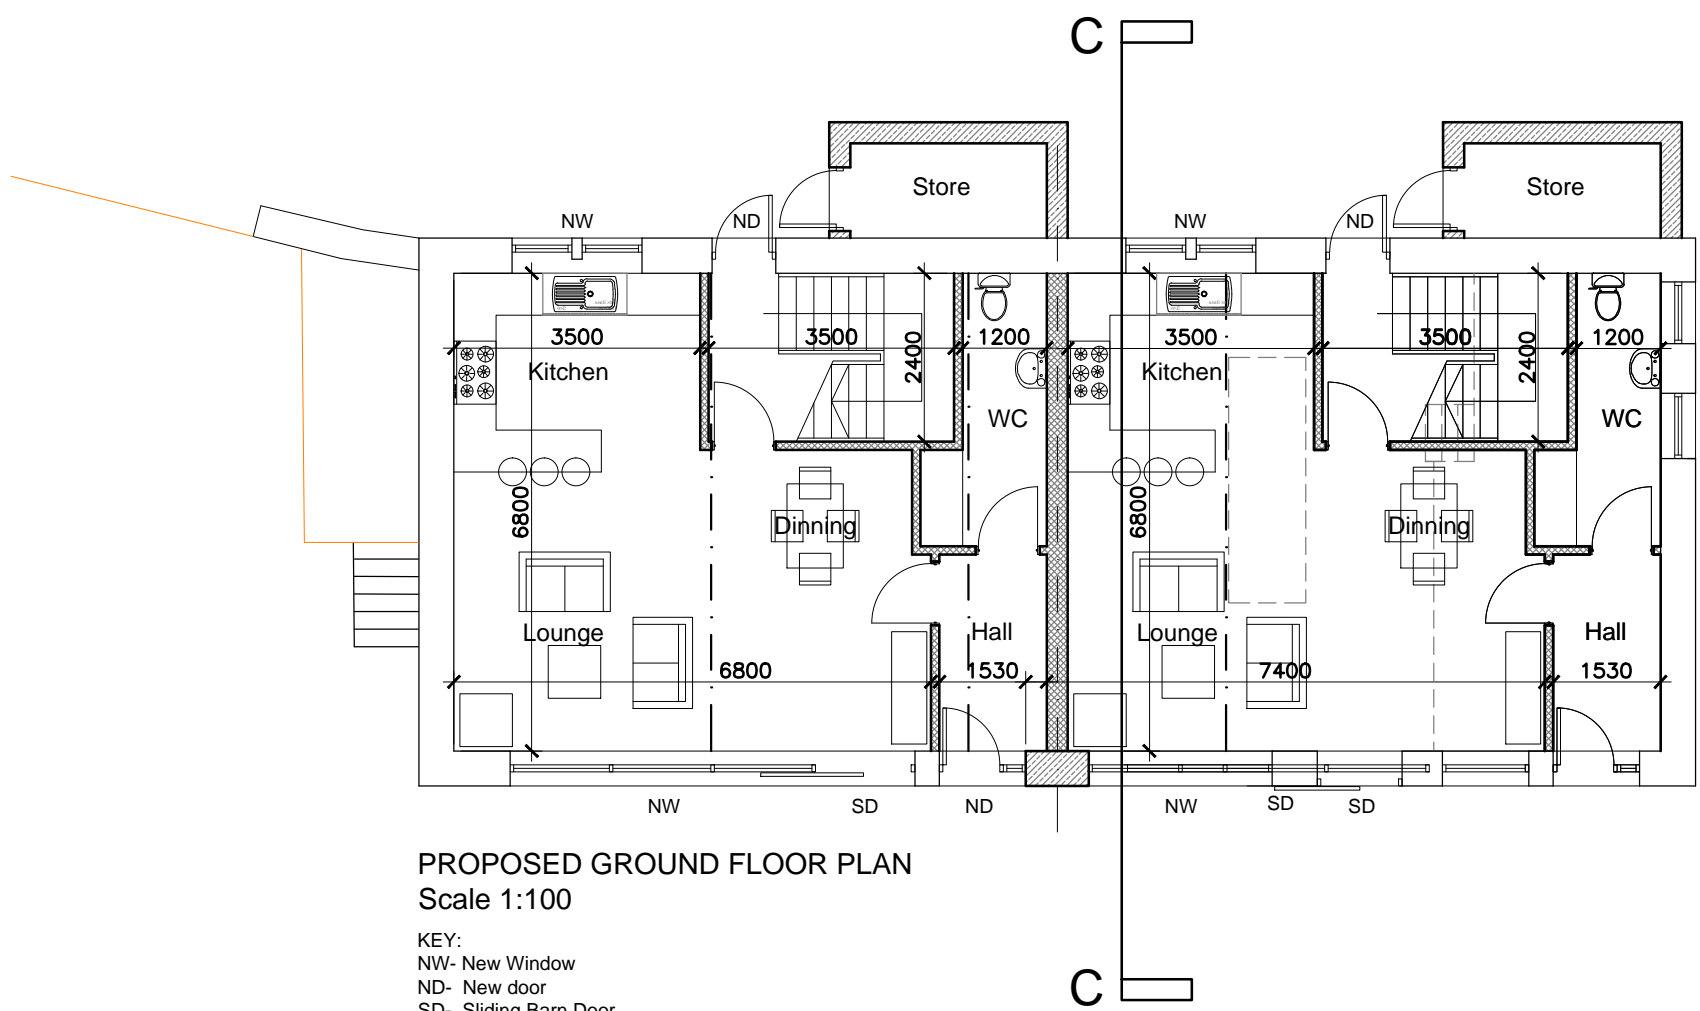


PROPOSED GROUND FLOOR PLAN
Scale 1:100


KEY:
NW- New Window
ND- New door
SD- Sliding Barn Door
VR- Velux Rooflight

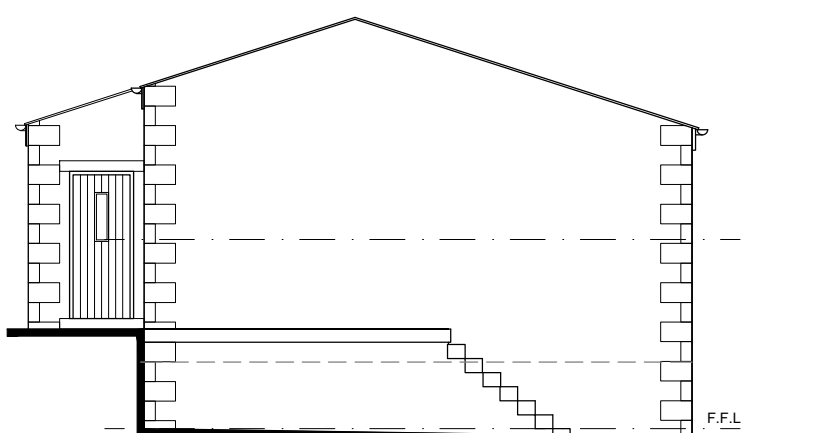


PROPOSED SOUTH ELEVATION
Scale 1:100

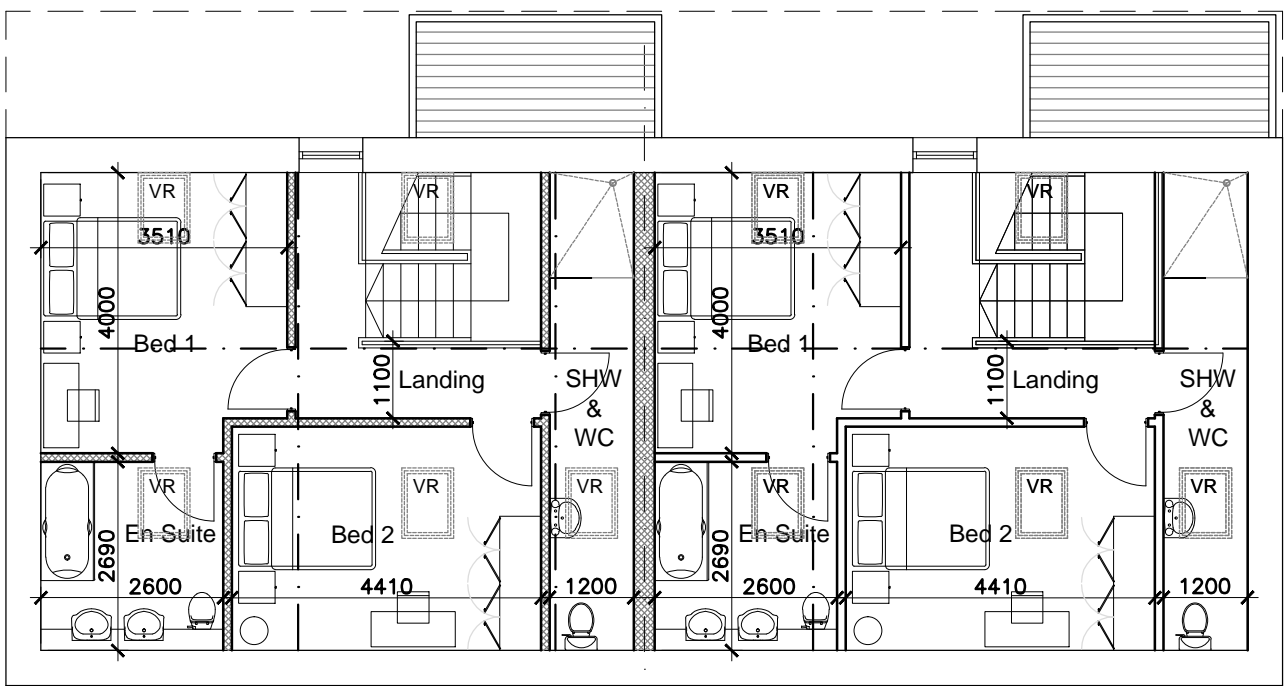

PROPOSED FIRST FLOOR PLAN
Scale 1:100

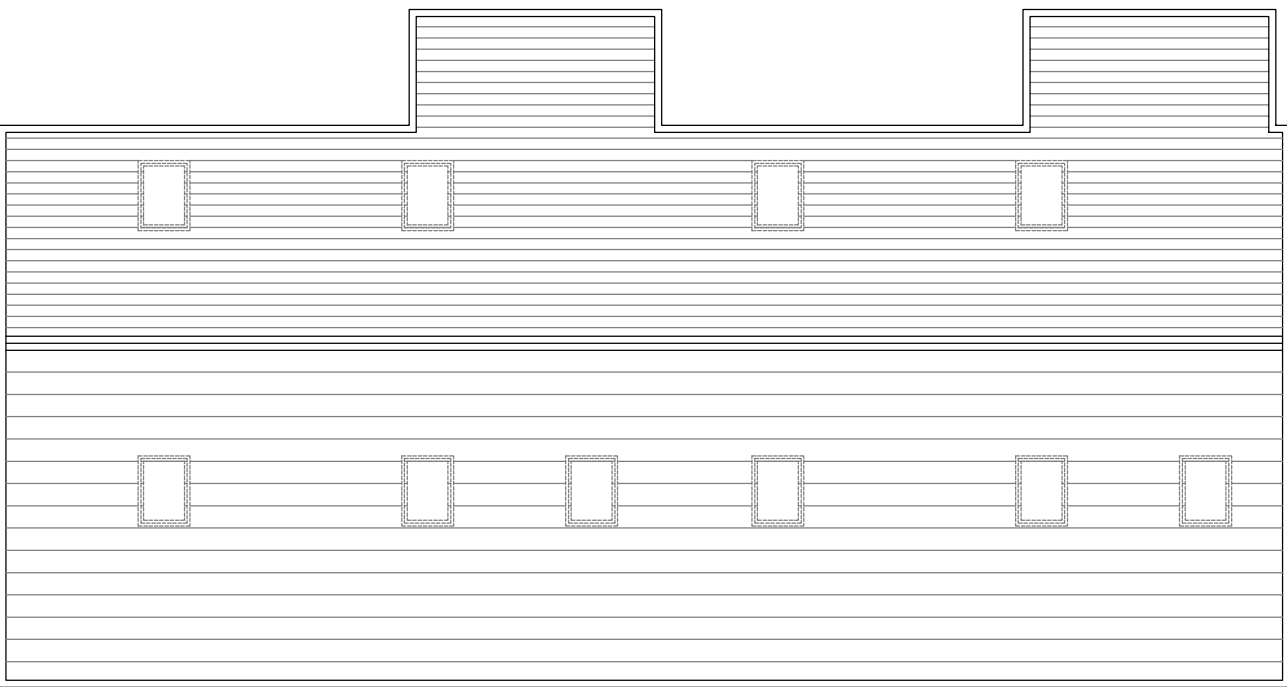

PROPOSED ROOF PLAN
Scale 1:100

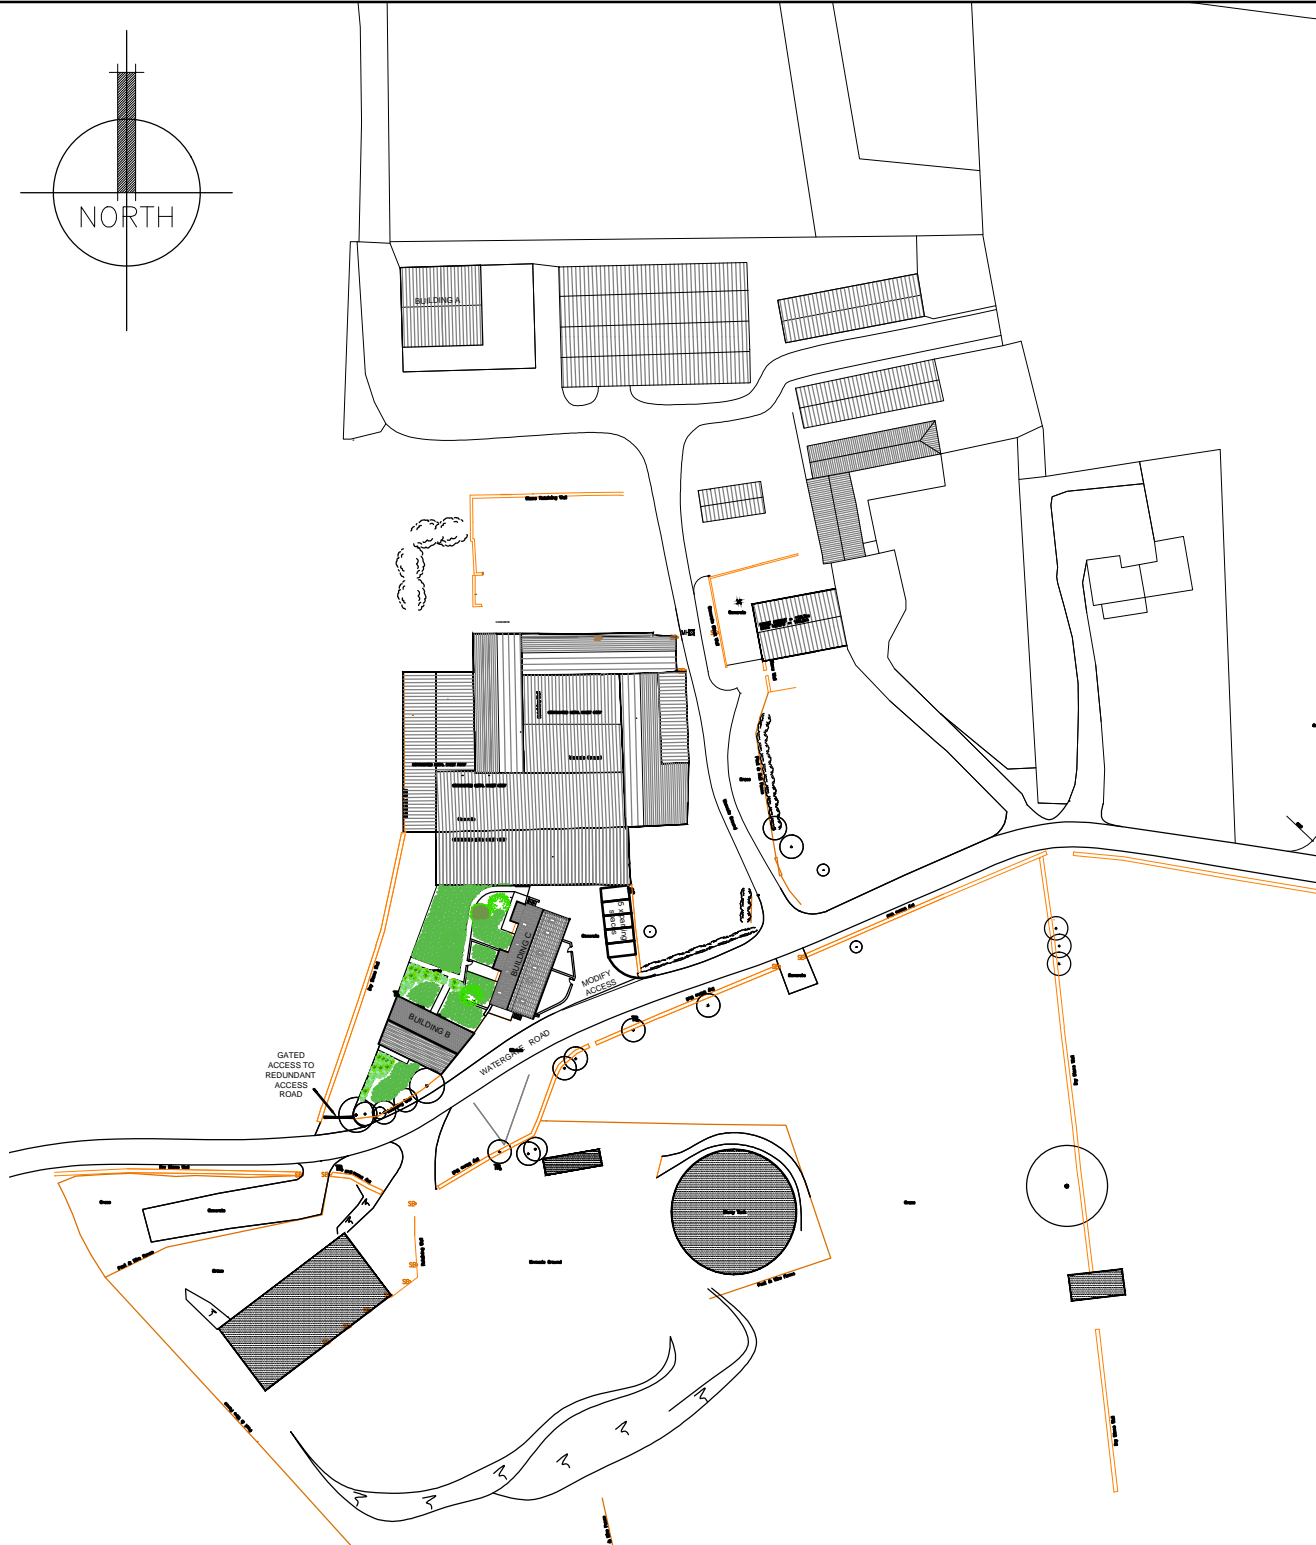

PROPOSED SITE PLAN
Scale 1:1250

- Notes
1. Do not scale drawing. If in doubt contact Harrogate Architectural
 2. All dimensions are in millimeters unless noted otherwise
 3. Not for construction unless otherwise shown
 4. When appropriate, this drawing to be read in conjunction with project specific Designers Risk Assessments, produced in accordance with requirements of Regulation 13 of the Construction (Design and Management) Regulations 1994
 5. The design shown on this drawing is the property of Harrogate Architectural and is not to be used or the drawing copied, communicated or disclosed, in whole or in part, except in accordance with a contract, licence or agreement in writing with Harrogate Architectural
 6. The Party Wall Act 1996 is to be observed and in particular the issuing of written notices to adjoining owners.
 7. All Constructional dimensions given are to be checked on site and any discrepancies are to be notified to Harrogate Architectural without delay.

A	19/05/2016	Parking amended	JB	RT
REV.	DATE	DESCRIPTION	DRN	CKD.



**harrogate
architectural**
1 Victoria Avenue, Harrogate, HG1 1EQ
tel : 01422 709833
fax: 08445 049818
e-mail : rob@harrogatearchitectural.co.uk

PROJECT
PROPOSED RESIDENTIAL DEVELOPMENT
HADDOKSTONES
BISHOP THORNTON

TITLE
PROPOSED BUILDING C
PLANS AND ELEVATIONS

STAGE
PLANNING

JOB No. 15/1427	DWG No. 06	REV. A
SCALE 1:200 at A1	DATE APR 2016	
DRAWN VT	CHECKED RT	