



harrogate
architectural

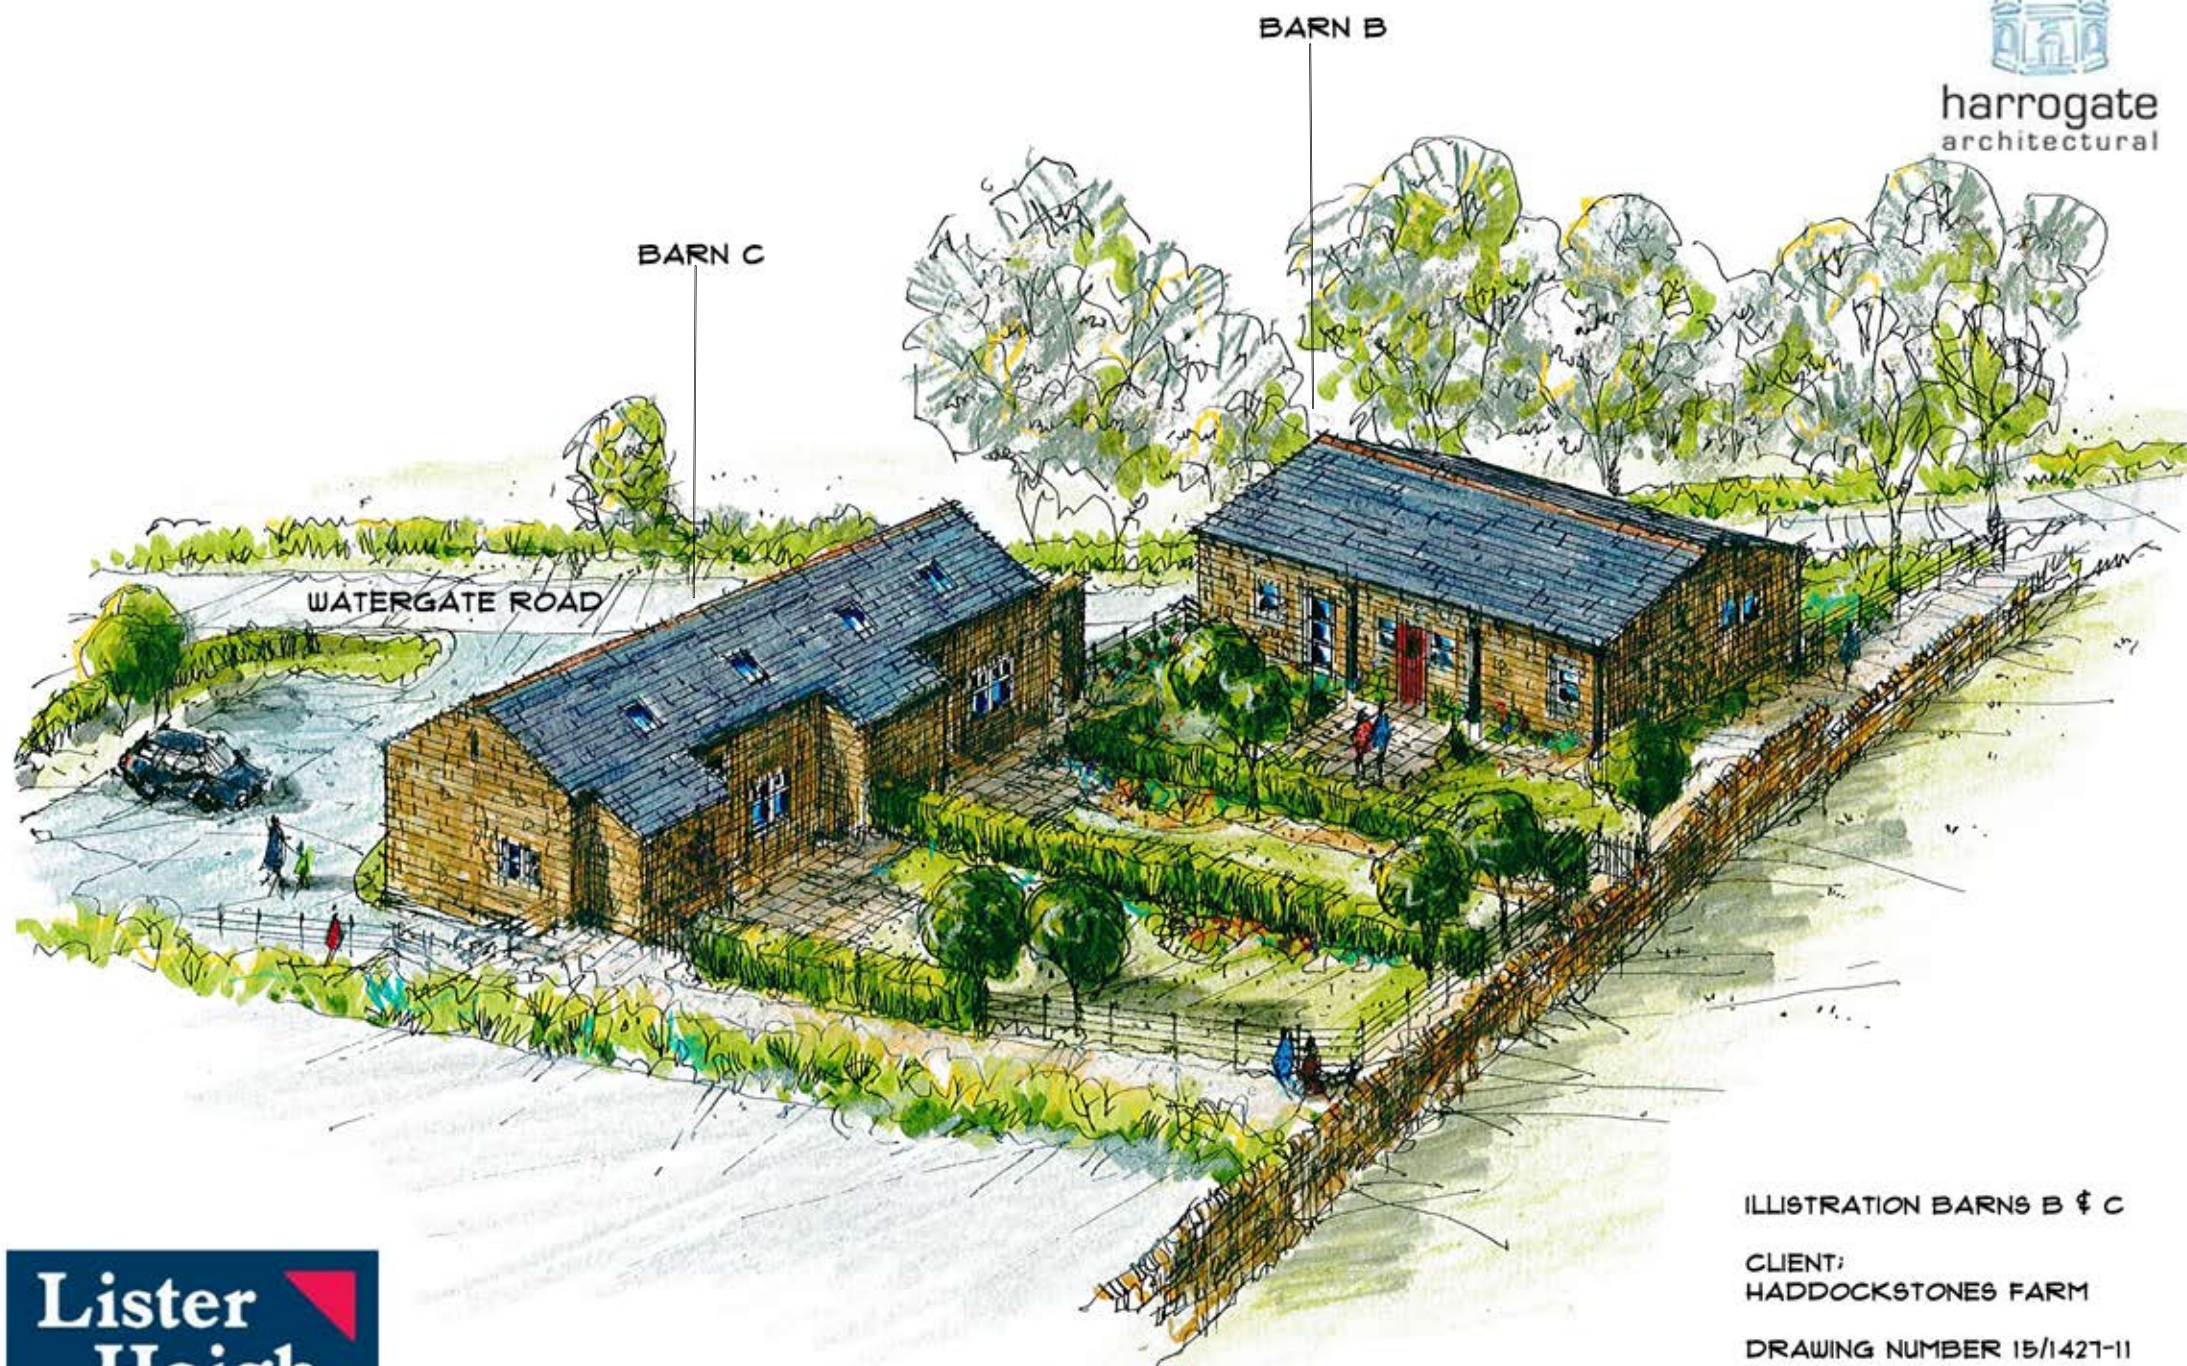


ILLUSTRATION BARN B & C

CLIENT:
HADDOCKSTONES FARM

DRAWING NUMBER 15/1421-11

JANUARY 2017

Lister
Haigh