


SECTION B




SECTION A

NEW CONCRETE FLOOR AND  
WALL TANKING WATERPROOFING  
EXISTING HOUSE TO LEVEL 4.9

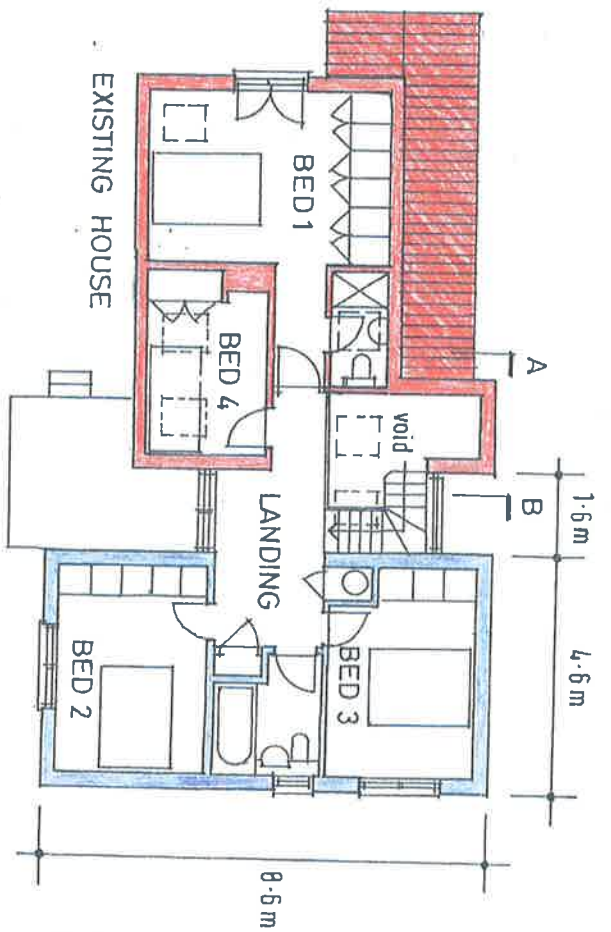

FIRST FLOOR

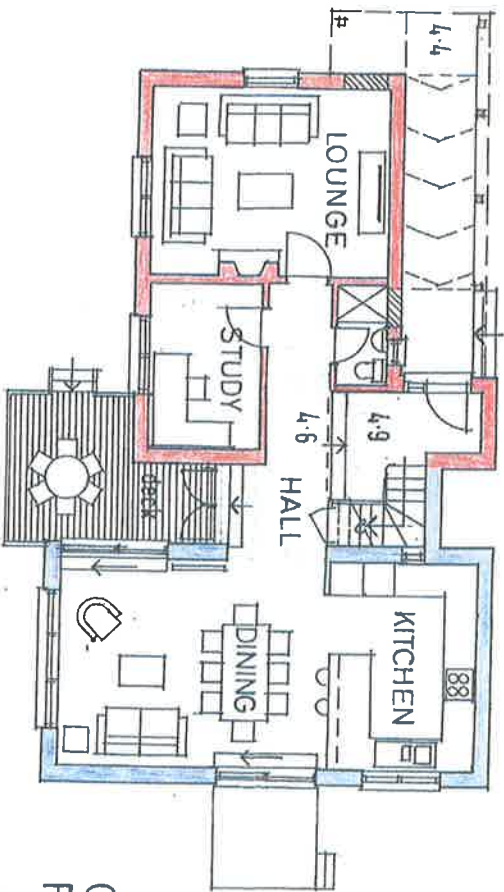

GROUND FLOOR



**PROPOSED PLANS AND SECTIONS**

AMICI – MAIN ROAD – NUTBOURNE - PO18 8RL

Scale 1 :100 at A3 – April 2018 – Drawing No: 207- 501

© Robin Towers Design: robindtowers@gmail.com