


KEY

- NEW SOLID WALL
- NEW GLASS WALL
- NEW GLASS DOOR
- WORKSTATION
(Various Sizes)
- FULL HEIGHT STORAGE
- MID HEIGHT STORAGE
- LOW HEIGHT STORAGE

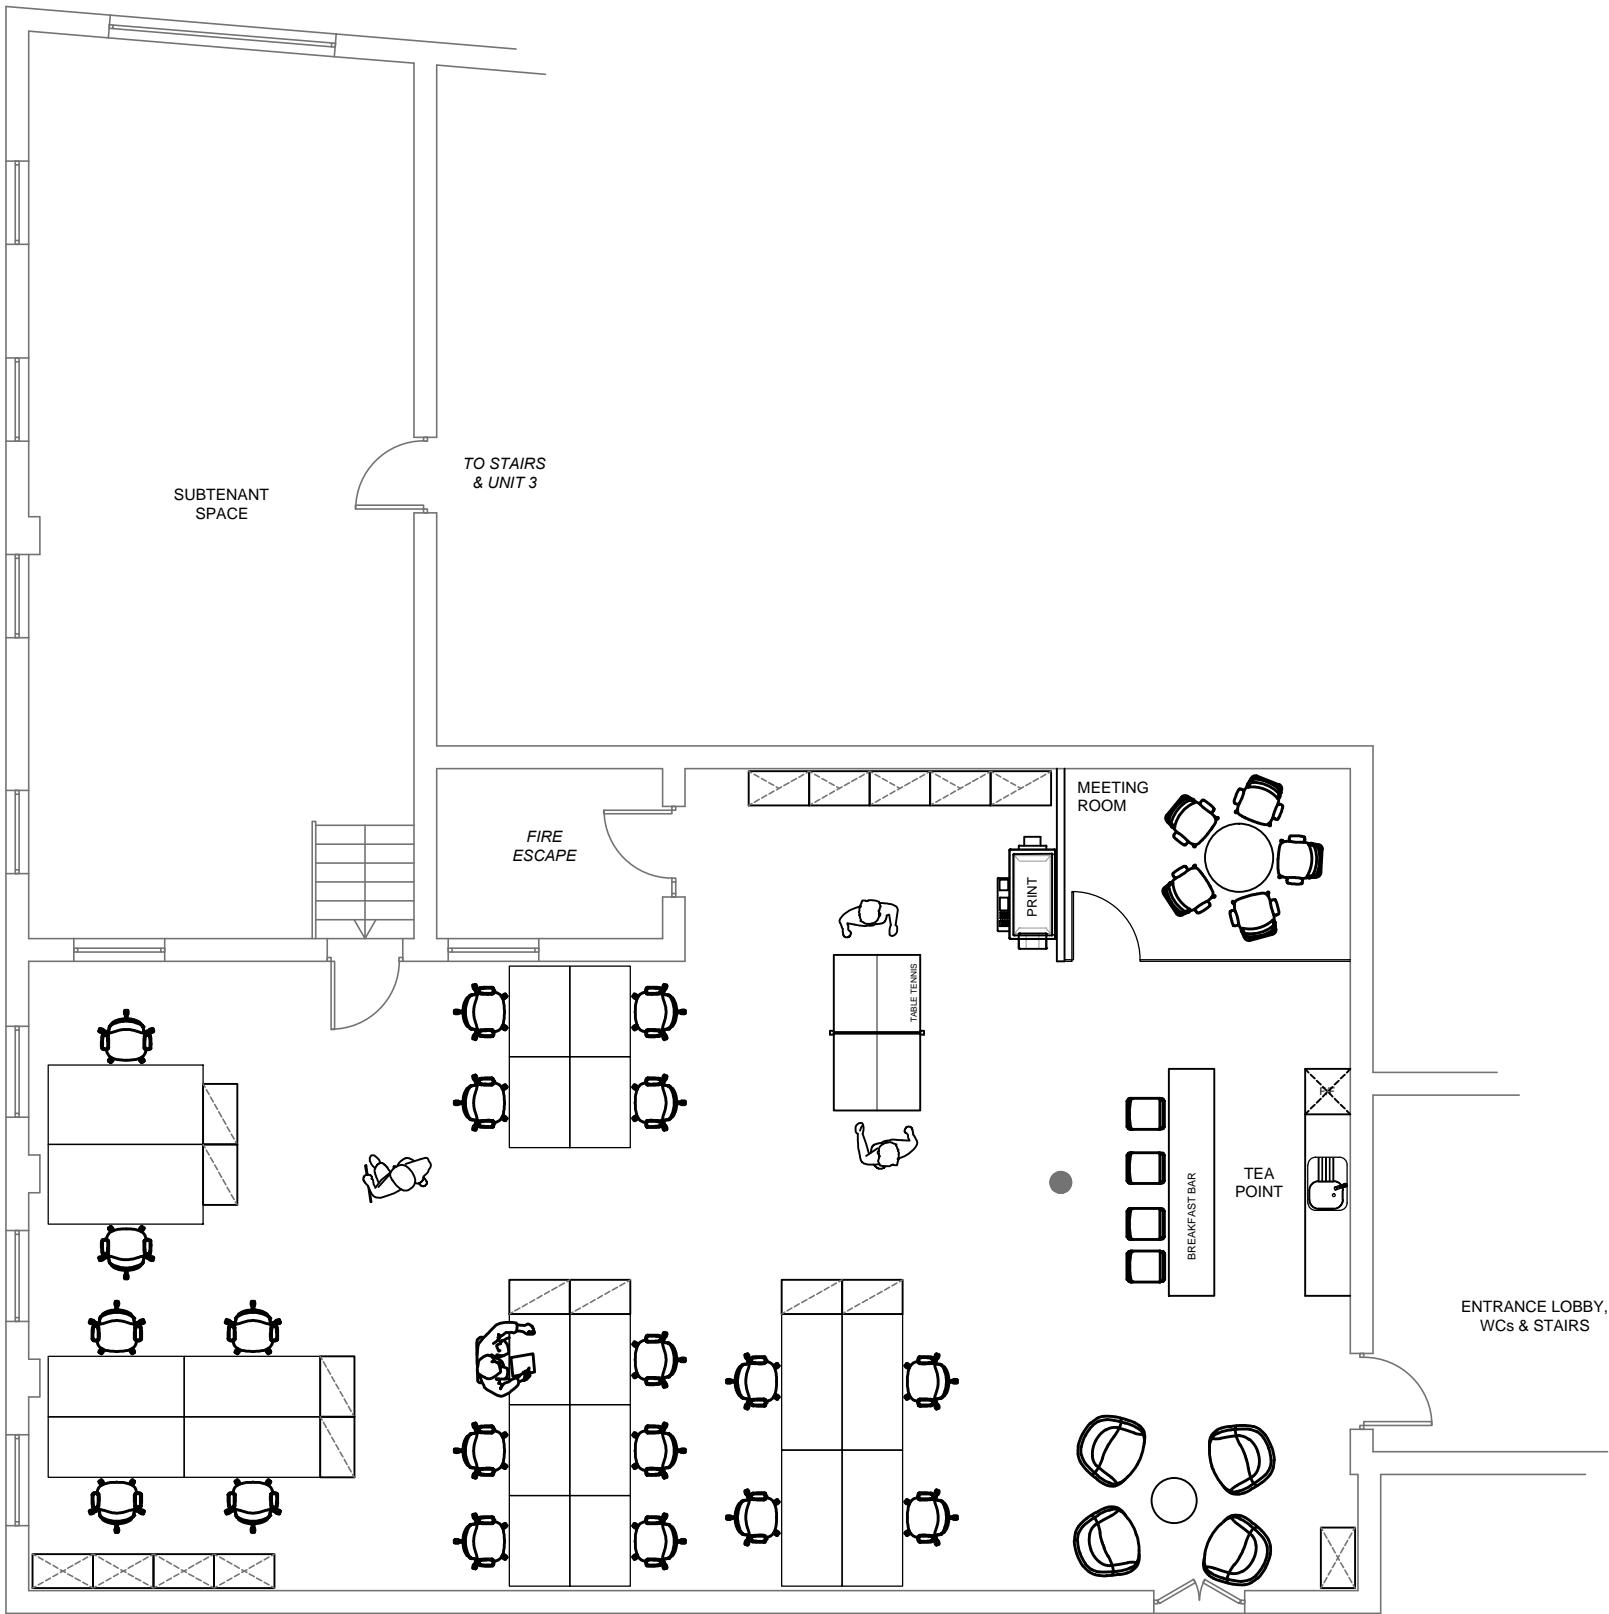

rev	date	note	by	checked
-----	------	------	----	---------

ORCHARD

Orchard House, Thresholfs Business Park, Inworth Road, Feering, Essex, C05 9SE
T: 020 7061 1986 | F: 020 7061 1987
E: info@orchardgroup.org.uk | W: www.orchardgroup.org.uk

client

DEMOS

project

FIRST FLOOR OFFICE
LLOYDS WHARF
MILL STREET, LONDON SE1

drawing

PROPOSED LAYOUT

status				drawing no			
PRELIMINARY				OG15-022-LA			
date	job no	revision	scale	drawn	checked		
MAR'15	OG15-022		1:100(A3)	DW	SG		

Orchard Group ©
Copyright of this drawing is held by Orchard. It is issued on the condition that it is not copied, reproduced or disclosed to any third party without written consent from Orchard.